


Lot J25

Lot J7

Lot J5

Easement

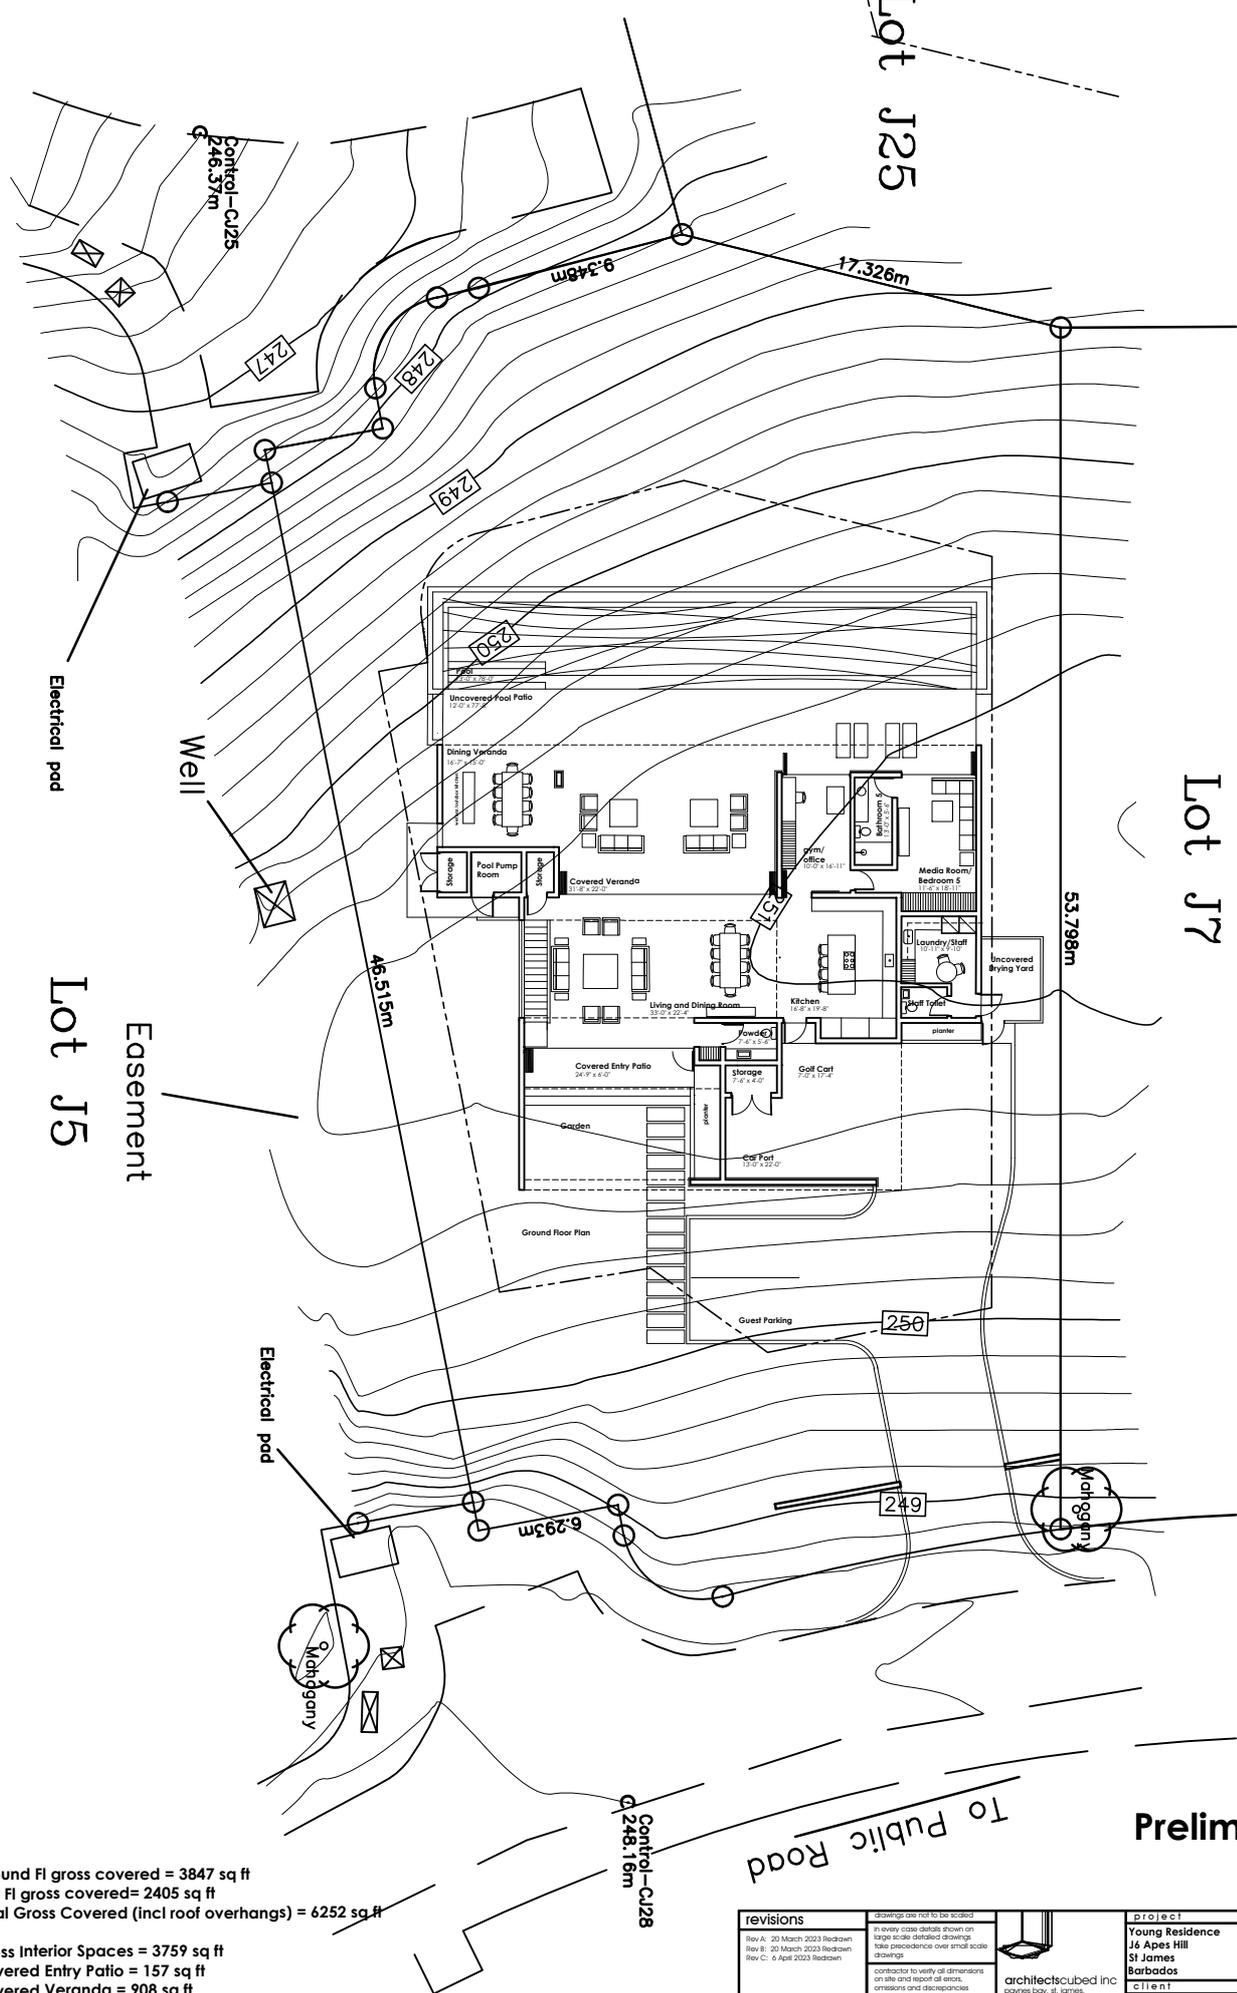

Ground Fl gross covered = 3847 sq ft
 First Fl gross covered = 2405 sq ft
 Total Gross Covered (incl roof overhangs) = 6252 sq ft

Gross Interior Spaces = 3759 sq ft
 Covered Entry Patio = 157 sq ft
 Covered Veranda = 908 sq ft

revisions

Rev A: 20 March 2023 Redrawn
 Rev B: 20 March 2023 Redrawn
 Rev C: 8 April 2023 Redrawn

drawings are not to be scaled
 in every case details shown on
 large scale detailed drawings
 take precedence over small scale
 drawings

contractor to verify all dimensions
 on site and report all errors,
 omissions and discrepancies
 architects cubed inc incorporated has
 copyright of this document.
 © 2022



architects cubed inc
 baynes bay, st. james,
 barbados
 tel (246) 432-2207 / 5381
 fax (246) 432-5381
 email info@architectscubed.com
 www.architectscubed.com

project	drawing name
Young Residence J6 Apes Hill St James Barbados	Site Plan
client	drawn by: [blank] checked by: [blank]
Mr Richard Young	date: 31 Oct 2022 sheet no: P01
	scale: 1/32" = 1'-0"
	project: 22034
	no. E

Preliminary

To Public Road